


LEGEND



FULL DEPTH HMA PAVEMENT
PROPERTY LINE/RIGHT OF WAY

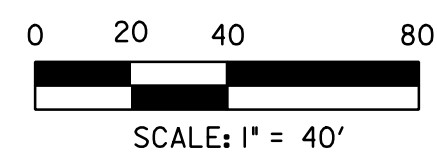

STATE OF MARYLAND
DEPARTMENT OF TRANSPORTATION
STATE HIGHWAY ADMINISTRATION
D5 - ENGINEERING SYSTEMS DESIGN

**MD 235 AT MD 4
SERVICE ROAD CONCEPT STUDY**

ROADWAY PLAN - OPTION 1


SCALE 1" = 80' DATE JUNE 2015 CONTRACT NO. _____

DESIGNED BY CSF COUNTY ST. MARY'S
DRAWN BY ARJ LOGMILE _____
CHECKED BY CSF
F.A.P. NO. SEE TITLE SHEET

DRAWING NO. **ROLL - 1** OF **3** SHEET NO. **X** OF **8**


R / W PLAT NUMBER	REVISIONS

PLOTTED: SDATES
FILE: SF1FILE

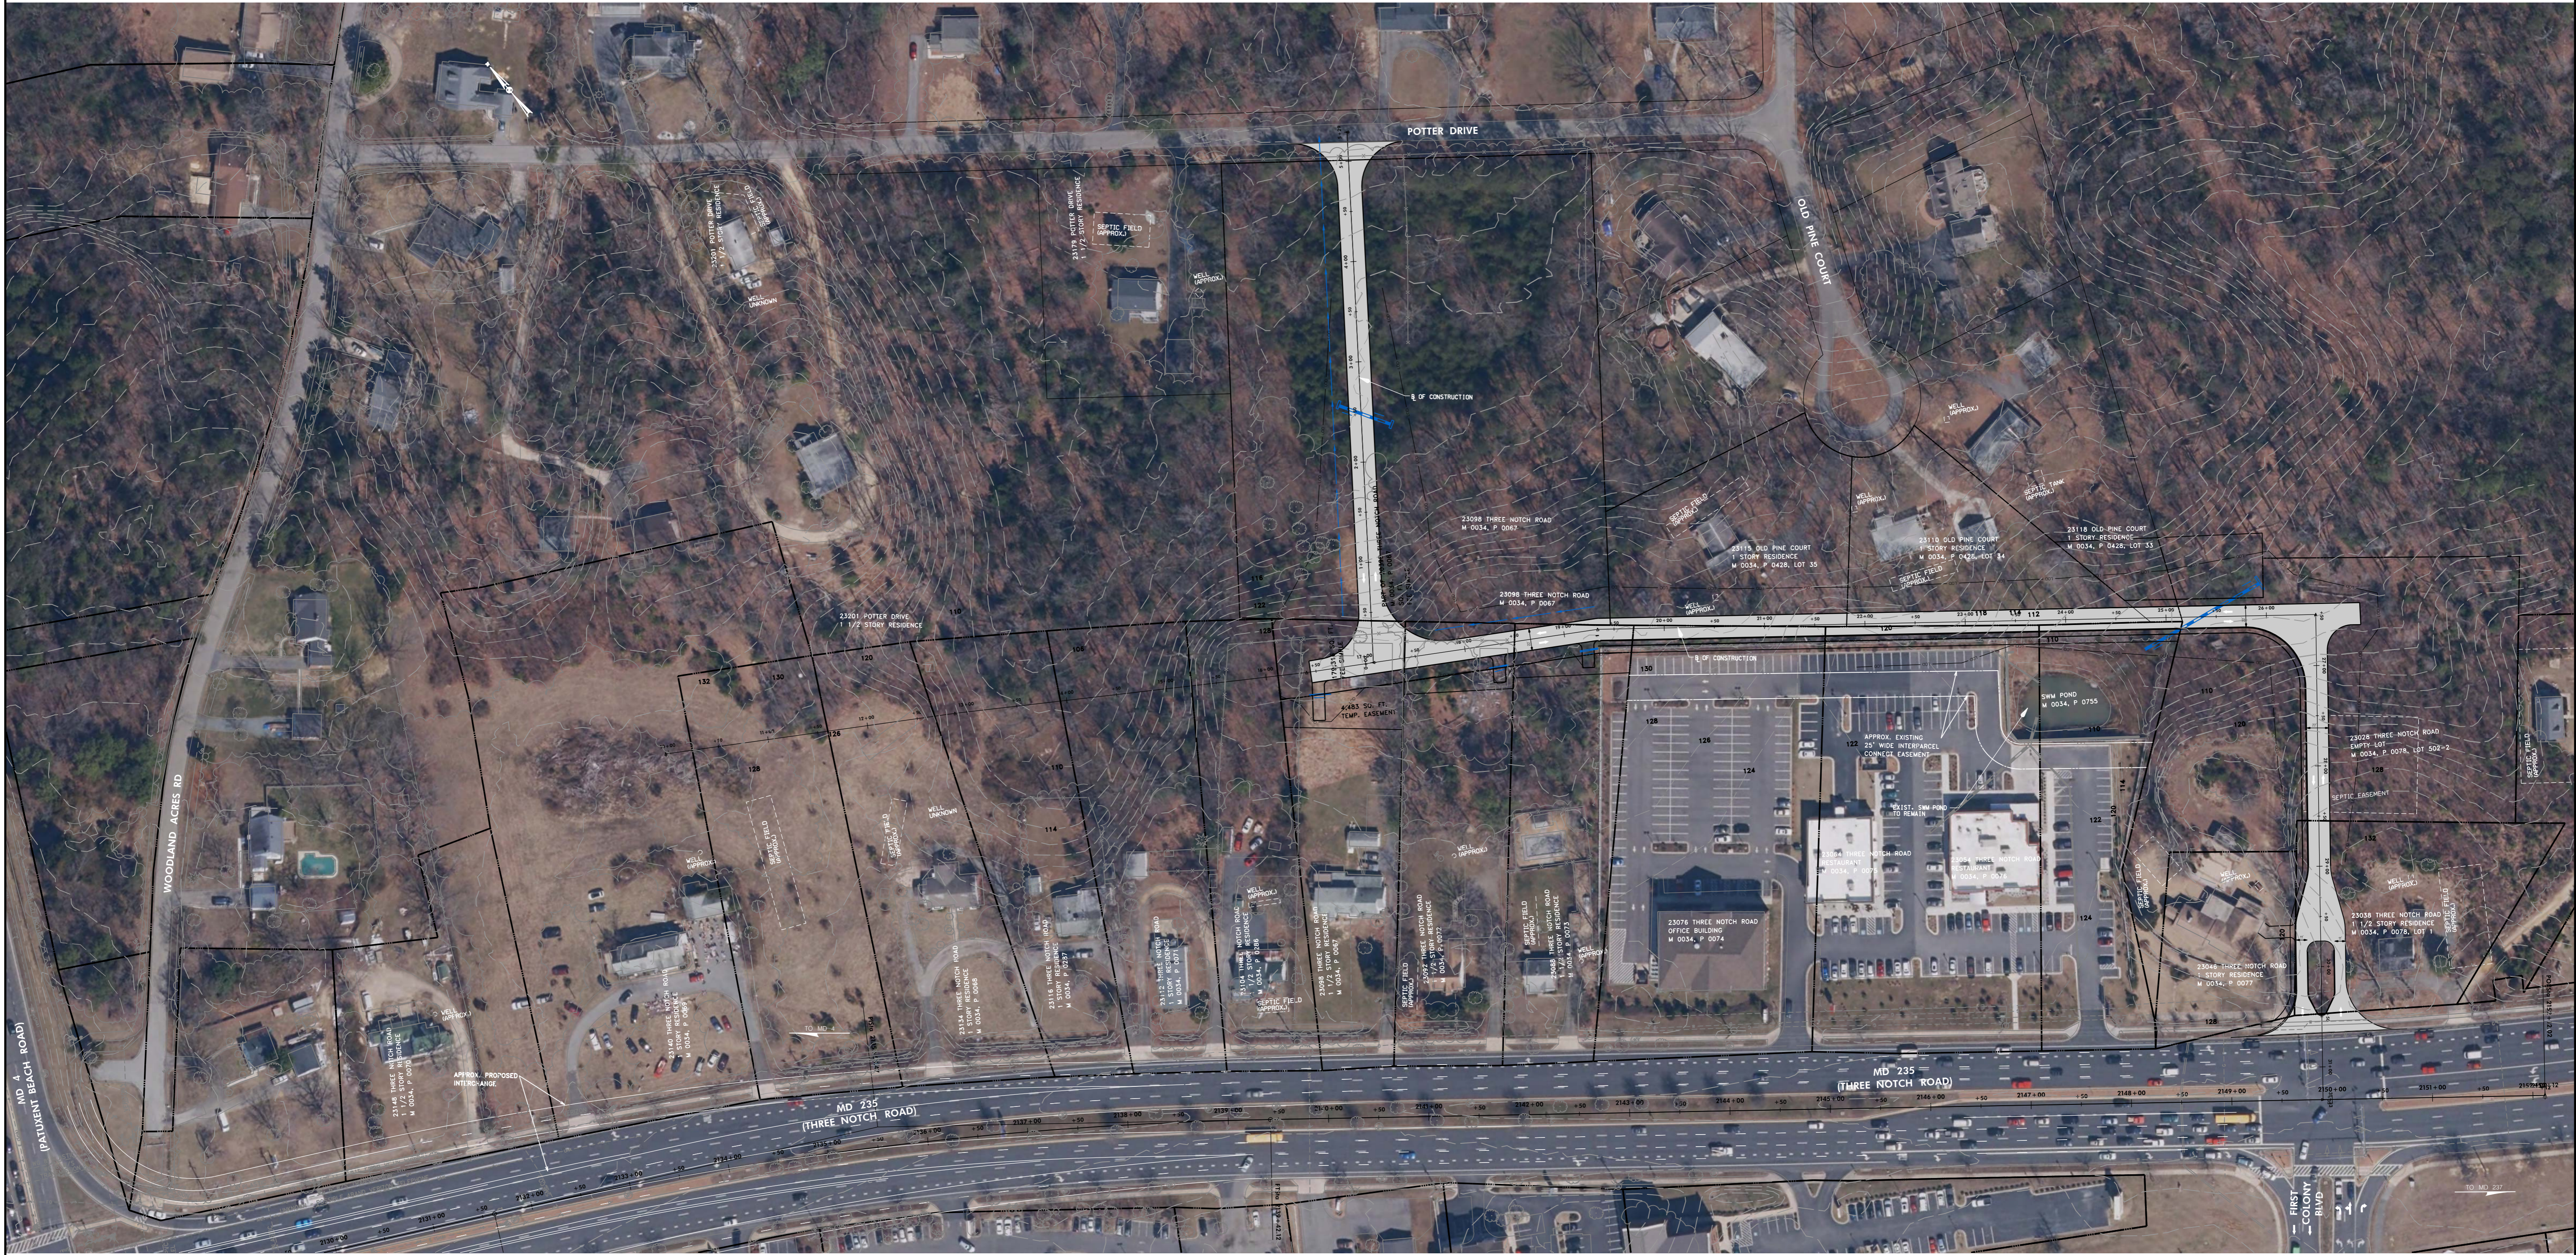

LEGEND

- FULL DEPTH HMA PAVEMENT
- PROPERTY LINE/RIGHT OF WAY

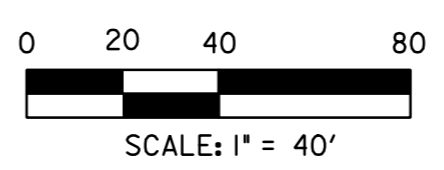


SHA STATE OF MARYLAND
 DEPARTMENT OF TRANSPORTATION
 STATE HIGHWAY ADMINISTRATION
 D5 - ENGINEERING SYSTEMS DESIGN

MD 235 AT MD 4
 SERVICE ROAD CONCEPT STUDY

R / W PLAT NUMBER	REVISIONS	ROADWAY PLAN - OPTION 2	
		SCALE 1" = 80'	DATE JUNE 2015 CONTRACT NO. _____
		DESIGNED BY CSF	COUNTY ST. MARY'S
		DRAWN BY ARJ	LOGMILE _____
		CHECKED BY CSF	
		F.A.P. NO. SEE TITLE SHEET	
		DRAWING NO. ROLL - 2 OF 3	SHEET NO. X OF 8


PLOTTED: SDATES
 FILE: SP1ELES

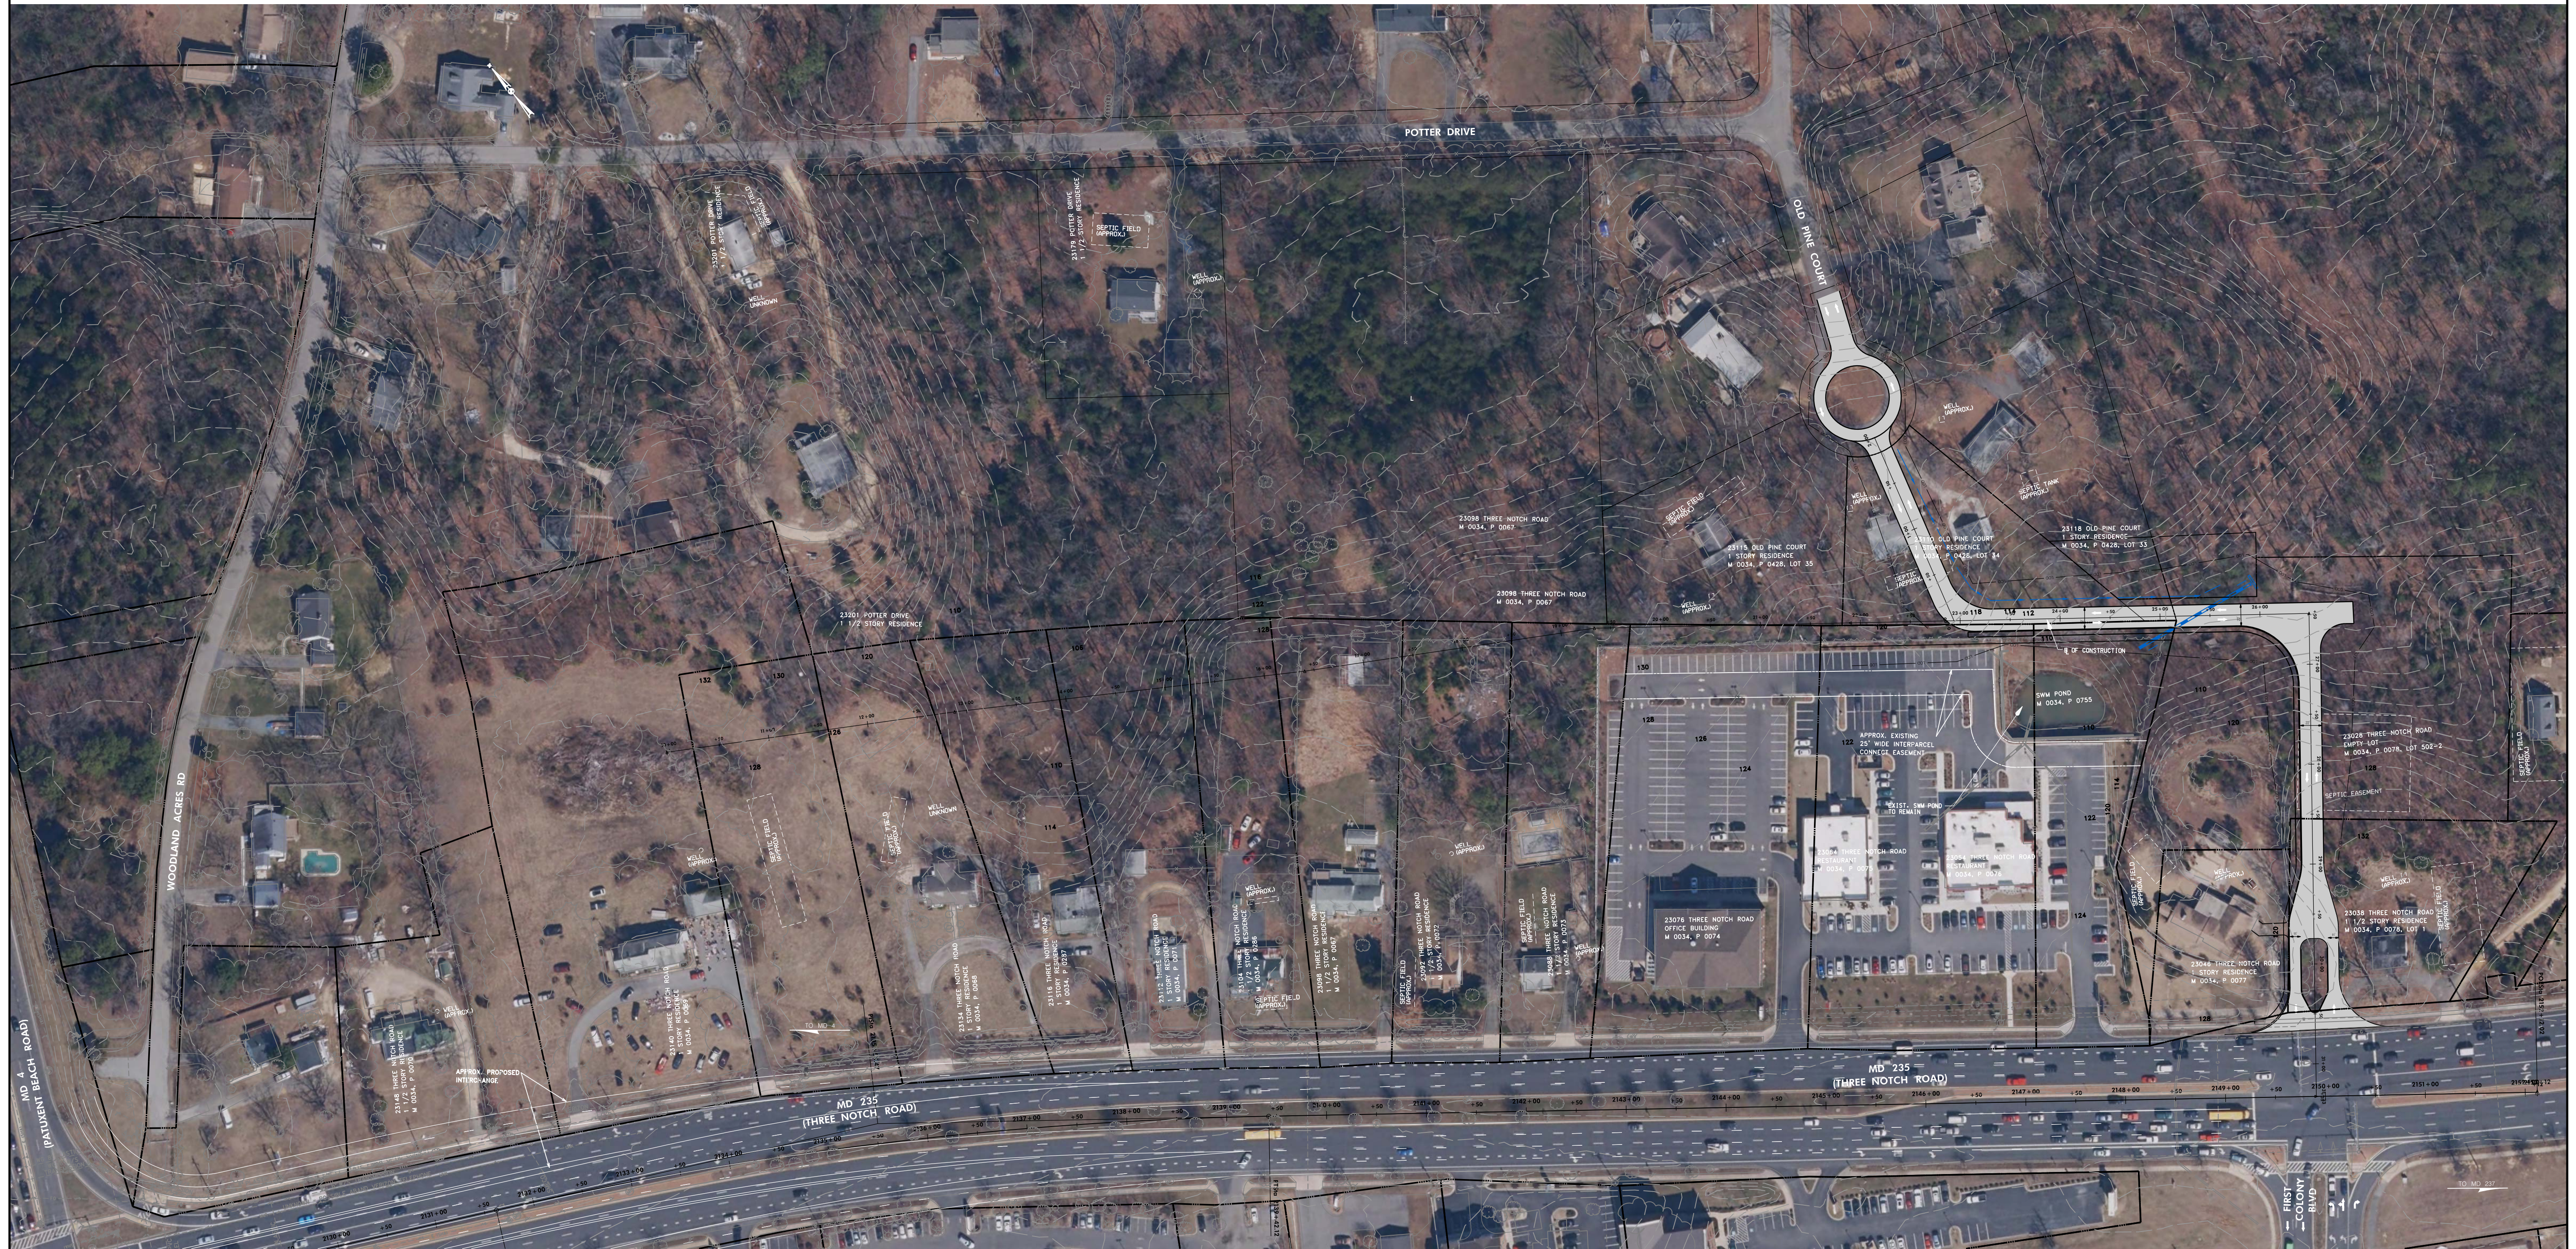

LEGEND



FULL DEPTH HMA PAVEMENT
PROPERTY LINE/RIGHT OF WAY

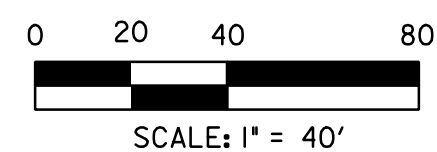

STATE OF MARYLAND
DEPARTMENT OF TRANSPORTATION
STATE HIGHWAY ADMINISTRATION
D5 - ENGINEERING SYSTEMS DESIGN

**MD 235 AT MD 4
SERVICE ROAD CONCEPT STUDY**

R / W PLAT NUMBER	REVISIONS	ROADWAY PLAN - OPTION 3	
		SCALE 1" = 80'	DATE JUNE 2015 CONTRACT NO. _____
		DESIGNED BY CSF	COUNTY ST. MARY'S
		DRAWN BY ARJ	LOGMILE _____
		CHECKED BY CSF	
		F.A.P. NO. SEE TITLE SHEET	
		DRAWING NO. ROLL - 3 OF 3	SHEET NO. X OF 8

PLOTTED: SDATES
FILE: SF1FILE5